


勘测定界图

地块序号:

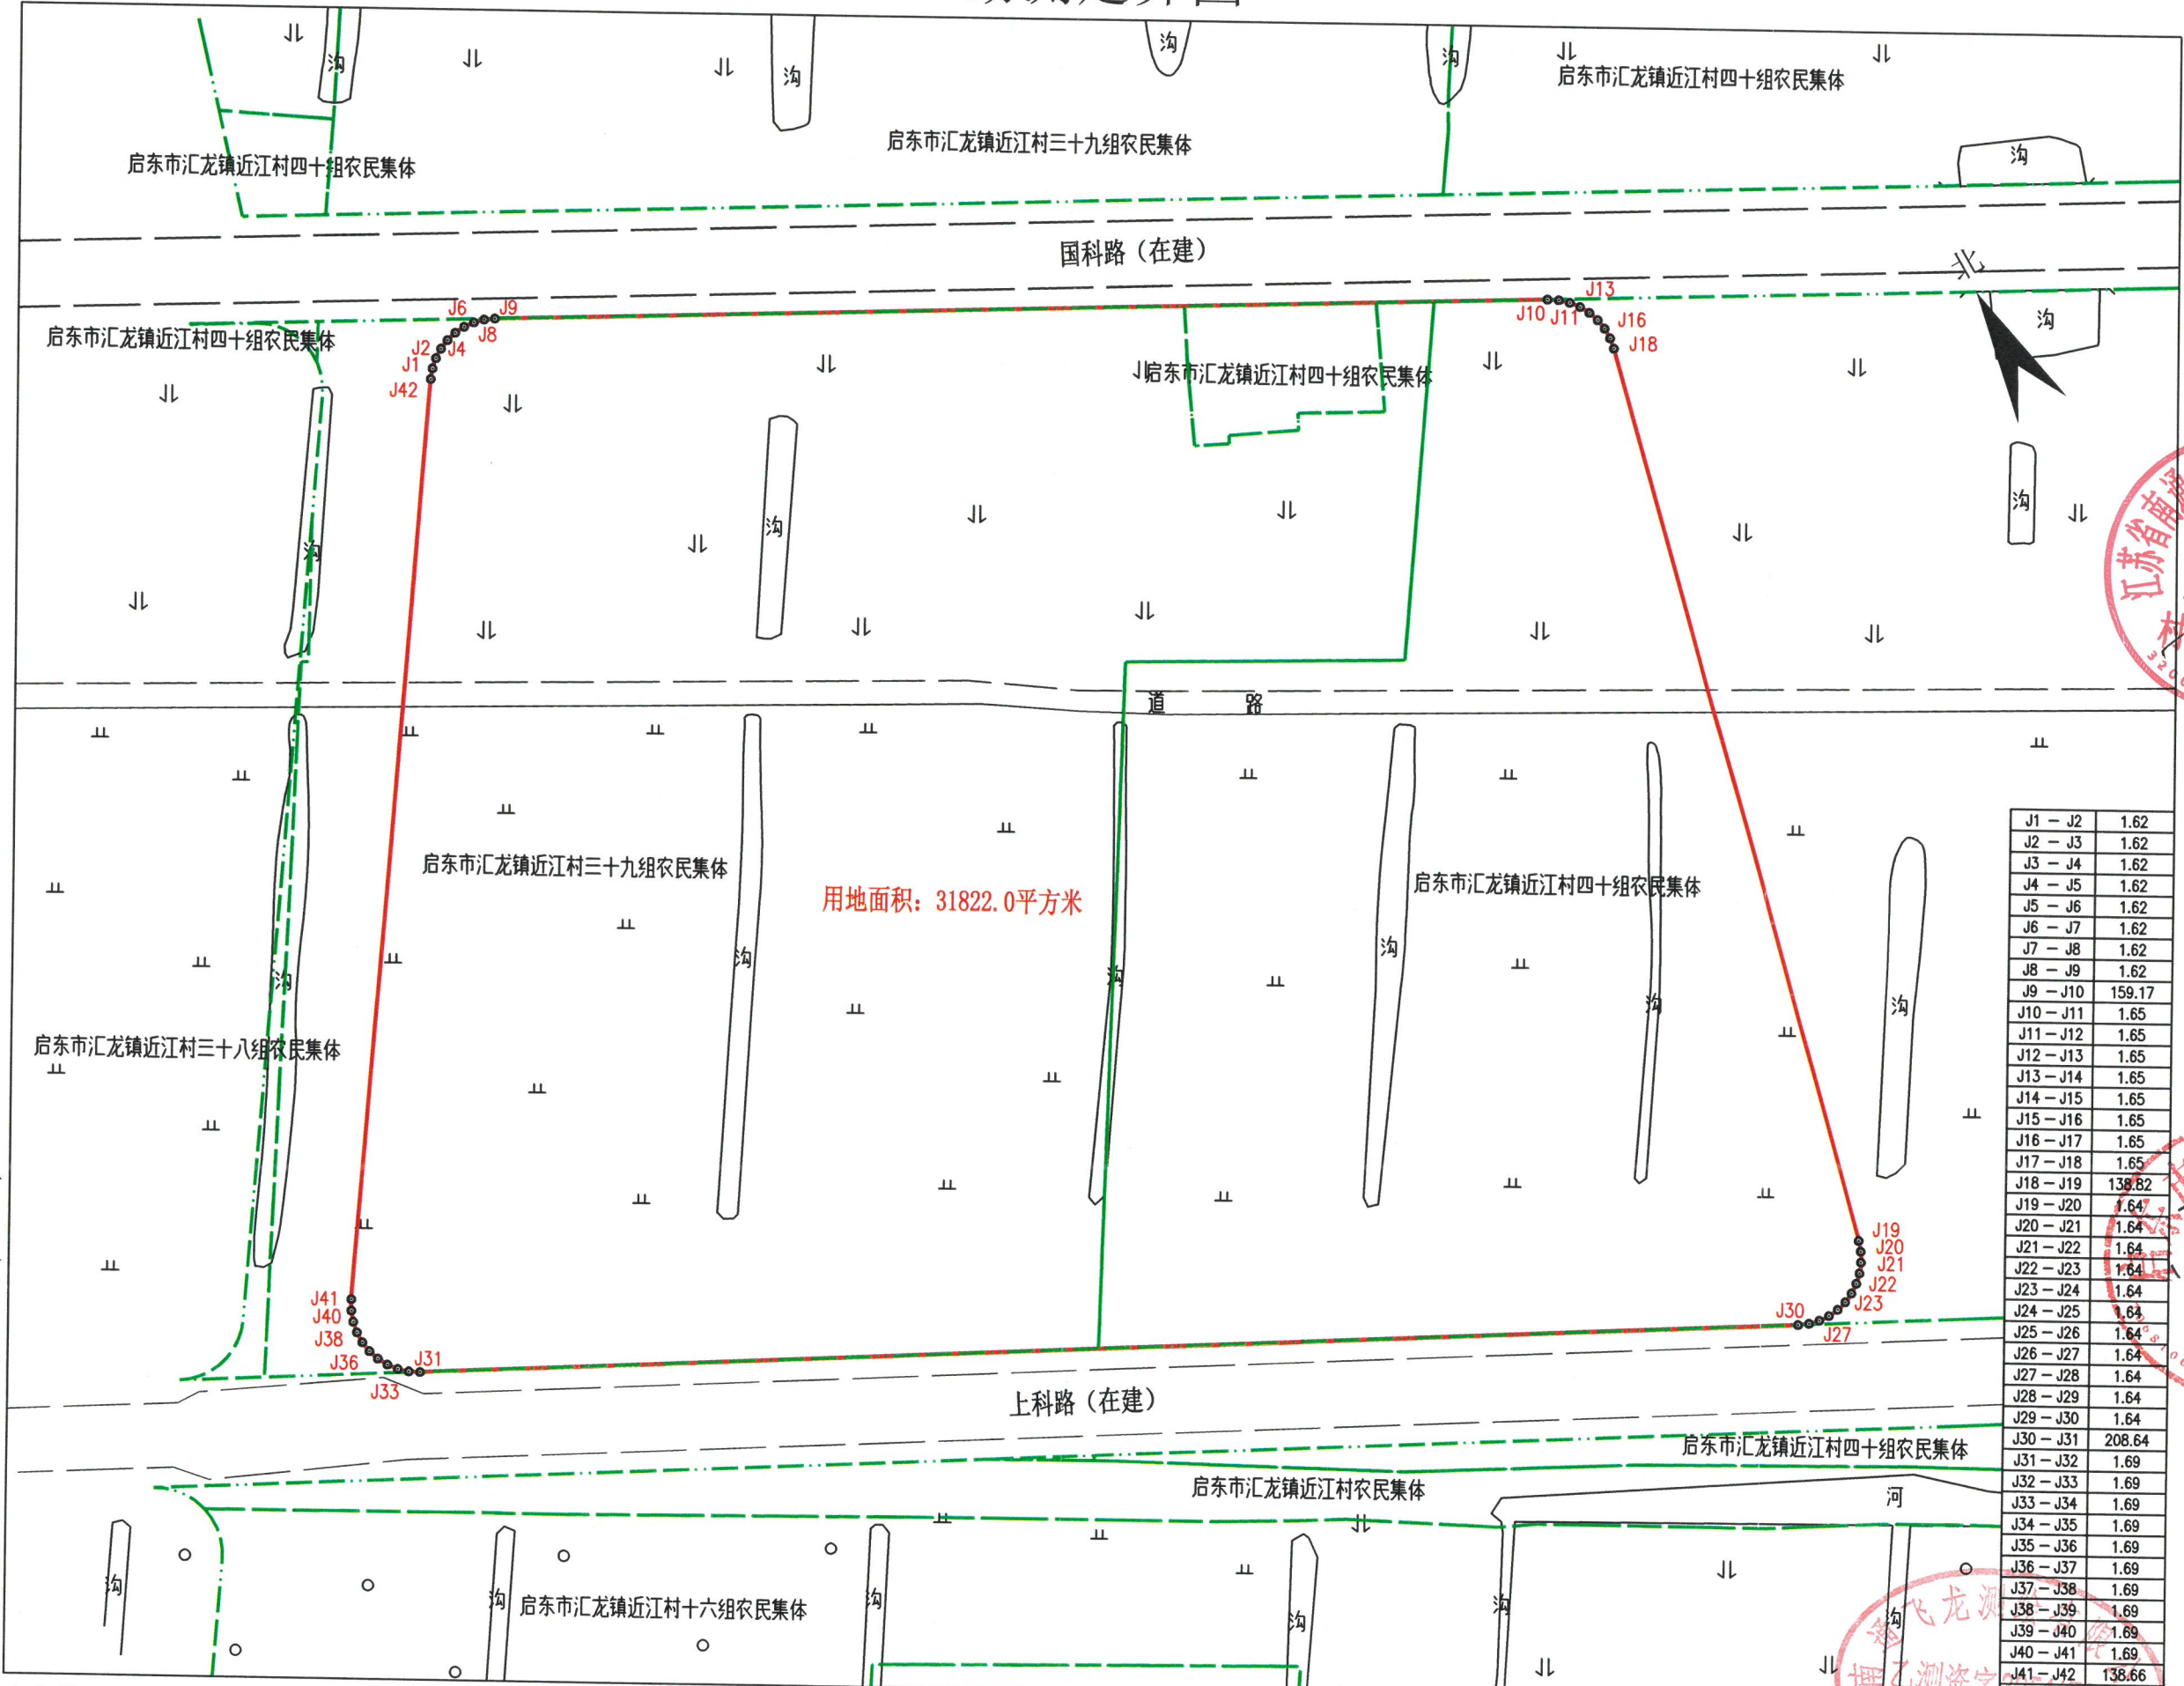

用地面积: 31822.0平方米

J1 - J2	1.62
J2 - J3	1.62
J3 - J4	1.62
J4 - J5	1.62
J5 - J6	1.62
J6 - J7	1.62
J7 - J8	1.62
J8 - J9	1.62
J9 - J10	159.17
J10 - J11	1.65
J11 - J12	1.65
J12 - J13	1.65
J13 - J14	1.65
J14 - J15	1.65
J15 - J16	1.65
J16 - J17	1.65
J17 - J18	1.65
J18 - J19	138.82
J19 - J20	1.64
J20 - J21	1.64
J21 - J22	1.64
J22 - J23	1.64
J23 - J24	1.64
J24 - J25	1.64
J25 - J26	1.64
J26 - J27	1.64
J27 - J28	1.64
J28 - J29	1.64
J29 - J30	1.64
J30 - J31	208.64
J31 - J32	1.69
J32 - J33	1.69
J33 - J34	1.69
J34 - J35	1.69
J35 - J36	1.69
J36 - J37	1.69
J37 - J38	1.69
J38 - J39	1.69
J39 - J40	1.69
J40 - J41	1.69
J41 - J42	138.66
J42 - J1	1.62



南通飞龙测绘有限公司

日期: 2025年7月

1:1000
制图者: 仇铃健

审核者: 袁永东