


地块序号:

勘测定界图

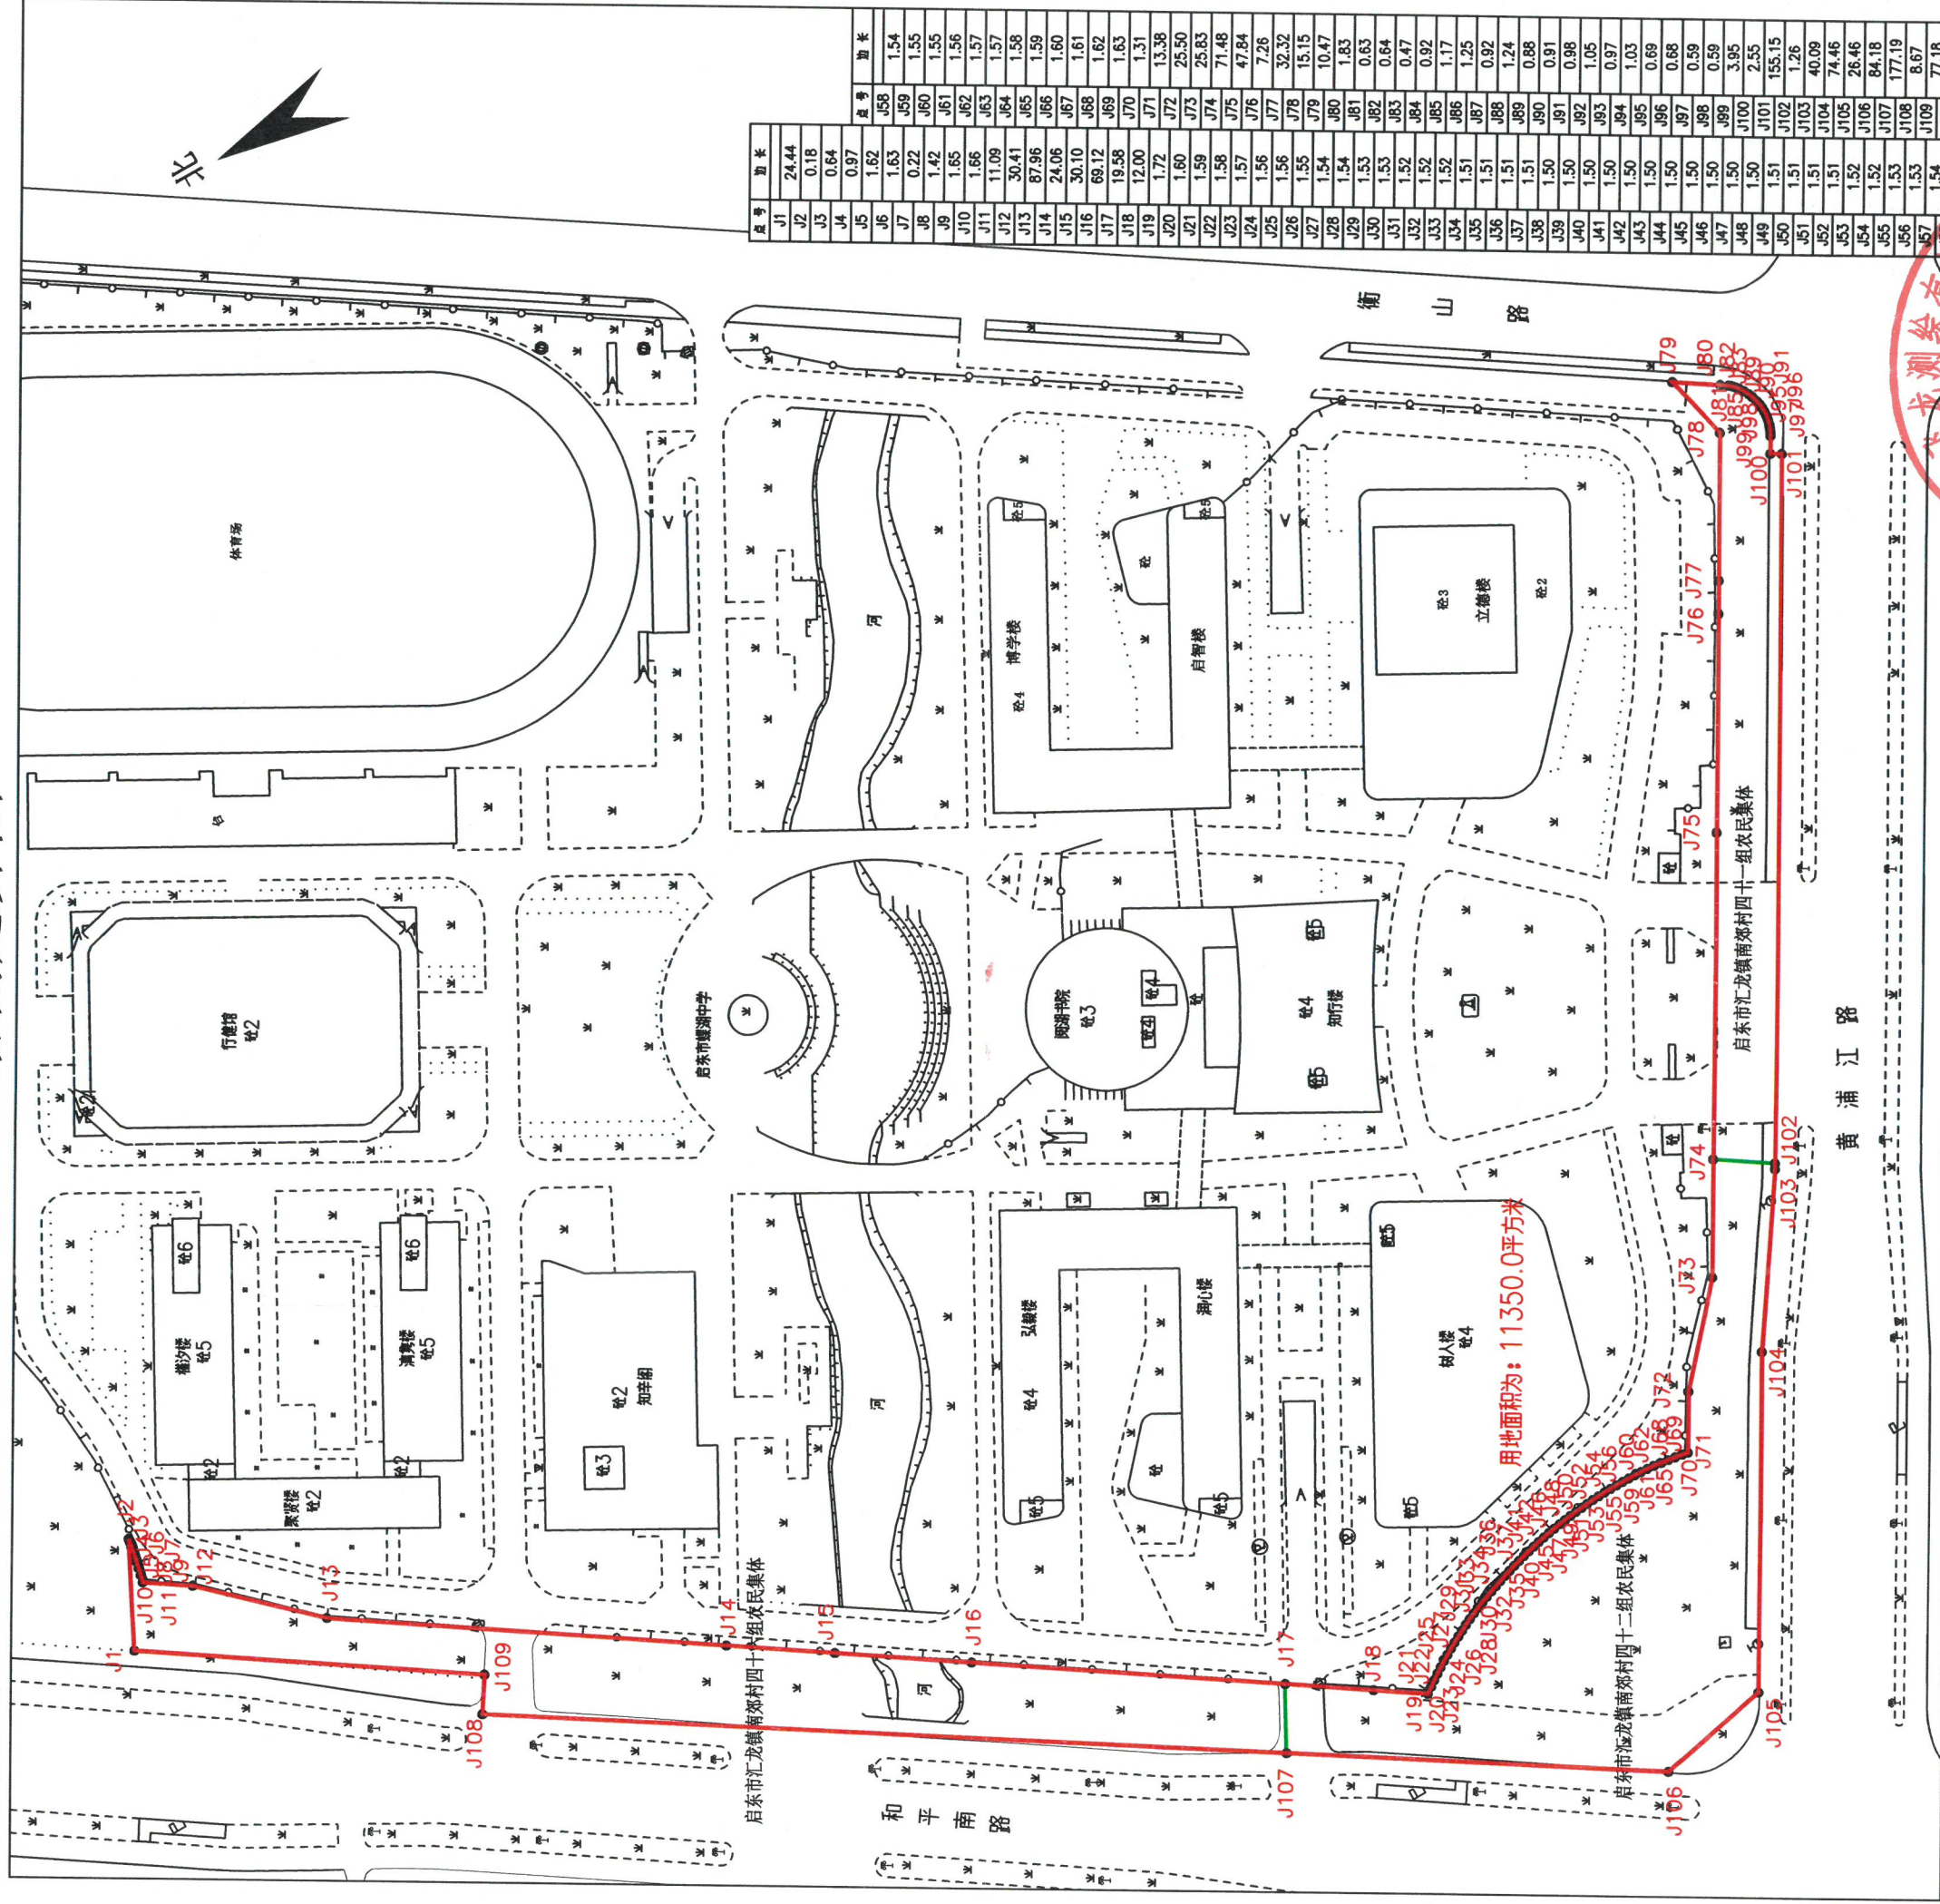

点号	加长	点号	加长
J1	24.44	J58	1.54
J2	0.18	J59	1.55
J3	0.64	J60	1.55
J4	0.97	J61	1.56
J5	1.62	J62	1.57
J6	1.63	J63	1.57
J7	0.22	J64	1.58
J8	1.42	J65	1.59
J9	1.65	J66	1.60
J10	1.66	J67	1.61
J11	11.09	J68	1.62
J12	30.41	J69	1.63
J13	87.96	J70	1.31
J14	24.06	J71	1.31
J15	30.10	J72	13.38
J16	69.12	J73	25.50
J17	19.58	J74	25.83
J18	12.00	J75	71.48
J19	1.72	J76	47.84
J20	1.60	J77	7.26
J21	1.59	J78	32.32
J22	1.58	J79	15.15
J23	1.57	J80	10.47
J24	1.56	J81	1.83
J25	1.56	J82	0.63
J26	1.55	J83	0.47
J27	1.55	J84	0.92
J28	1.54	J85	1.17
J29	1.53	J86	1.25
J30	1.53	J87	0.92
J31	1.52	J88	1.24
J32	1.52	J89	0.88
J33	1.52	J90	0.91
J34	1.51	J91	0.98
J35	1.51	J92	1.05
J36	1.51	J93	0.97
J37	1.51	J94	1.03
J38	1.50	J95	0.69
J39	1.50	J96	0.68
J40	1.50	J97	0.59
J41	1.50	J98	0.59
J42	1.50	J99	3.95
J43	1.50	J100	155.15
J44	1.50	J101	1.26
J45	1.50	J102	40.09
J46	1.50	J103	74.46
J47	1.50	J104	26.46
J48	1.50	J105	84.18
J49	1.50	J106	177.19
J50	1.50	J107	8.67
J51	1.51	J108	1.54
J52	1.51	J109	
J53	1.51	J110	
J54	1.52	J111	
J55	1.52	J112	
J56	1.53	J113	
J57	1.53	J114	
J58	1.54	J115	

日期: 2025年5月

1:1500

制图者: 孙赛华



王凤华



审核者: 袁永东

测绘资质专用章